


NOTES

Key:

- Proposed one way cycle route
- Proposed two way cycle route

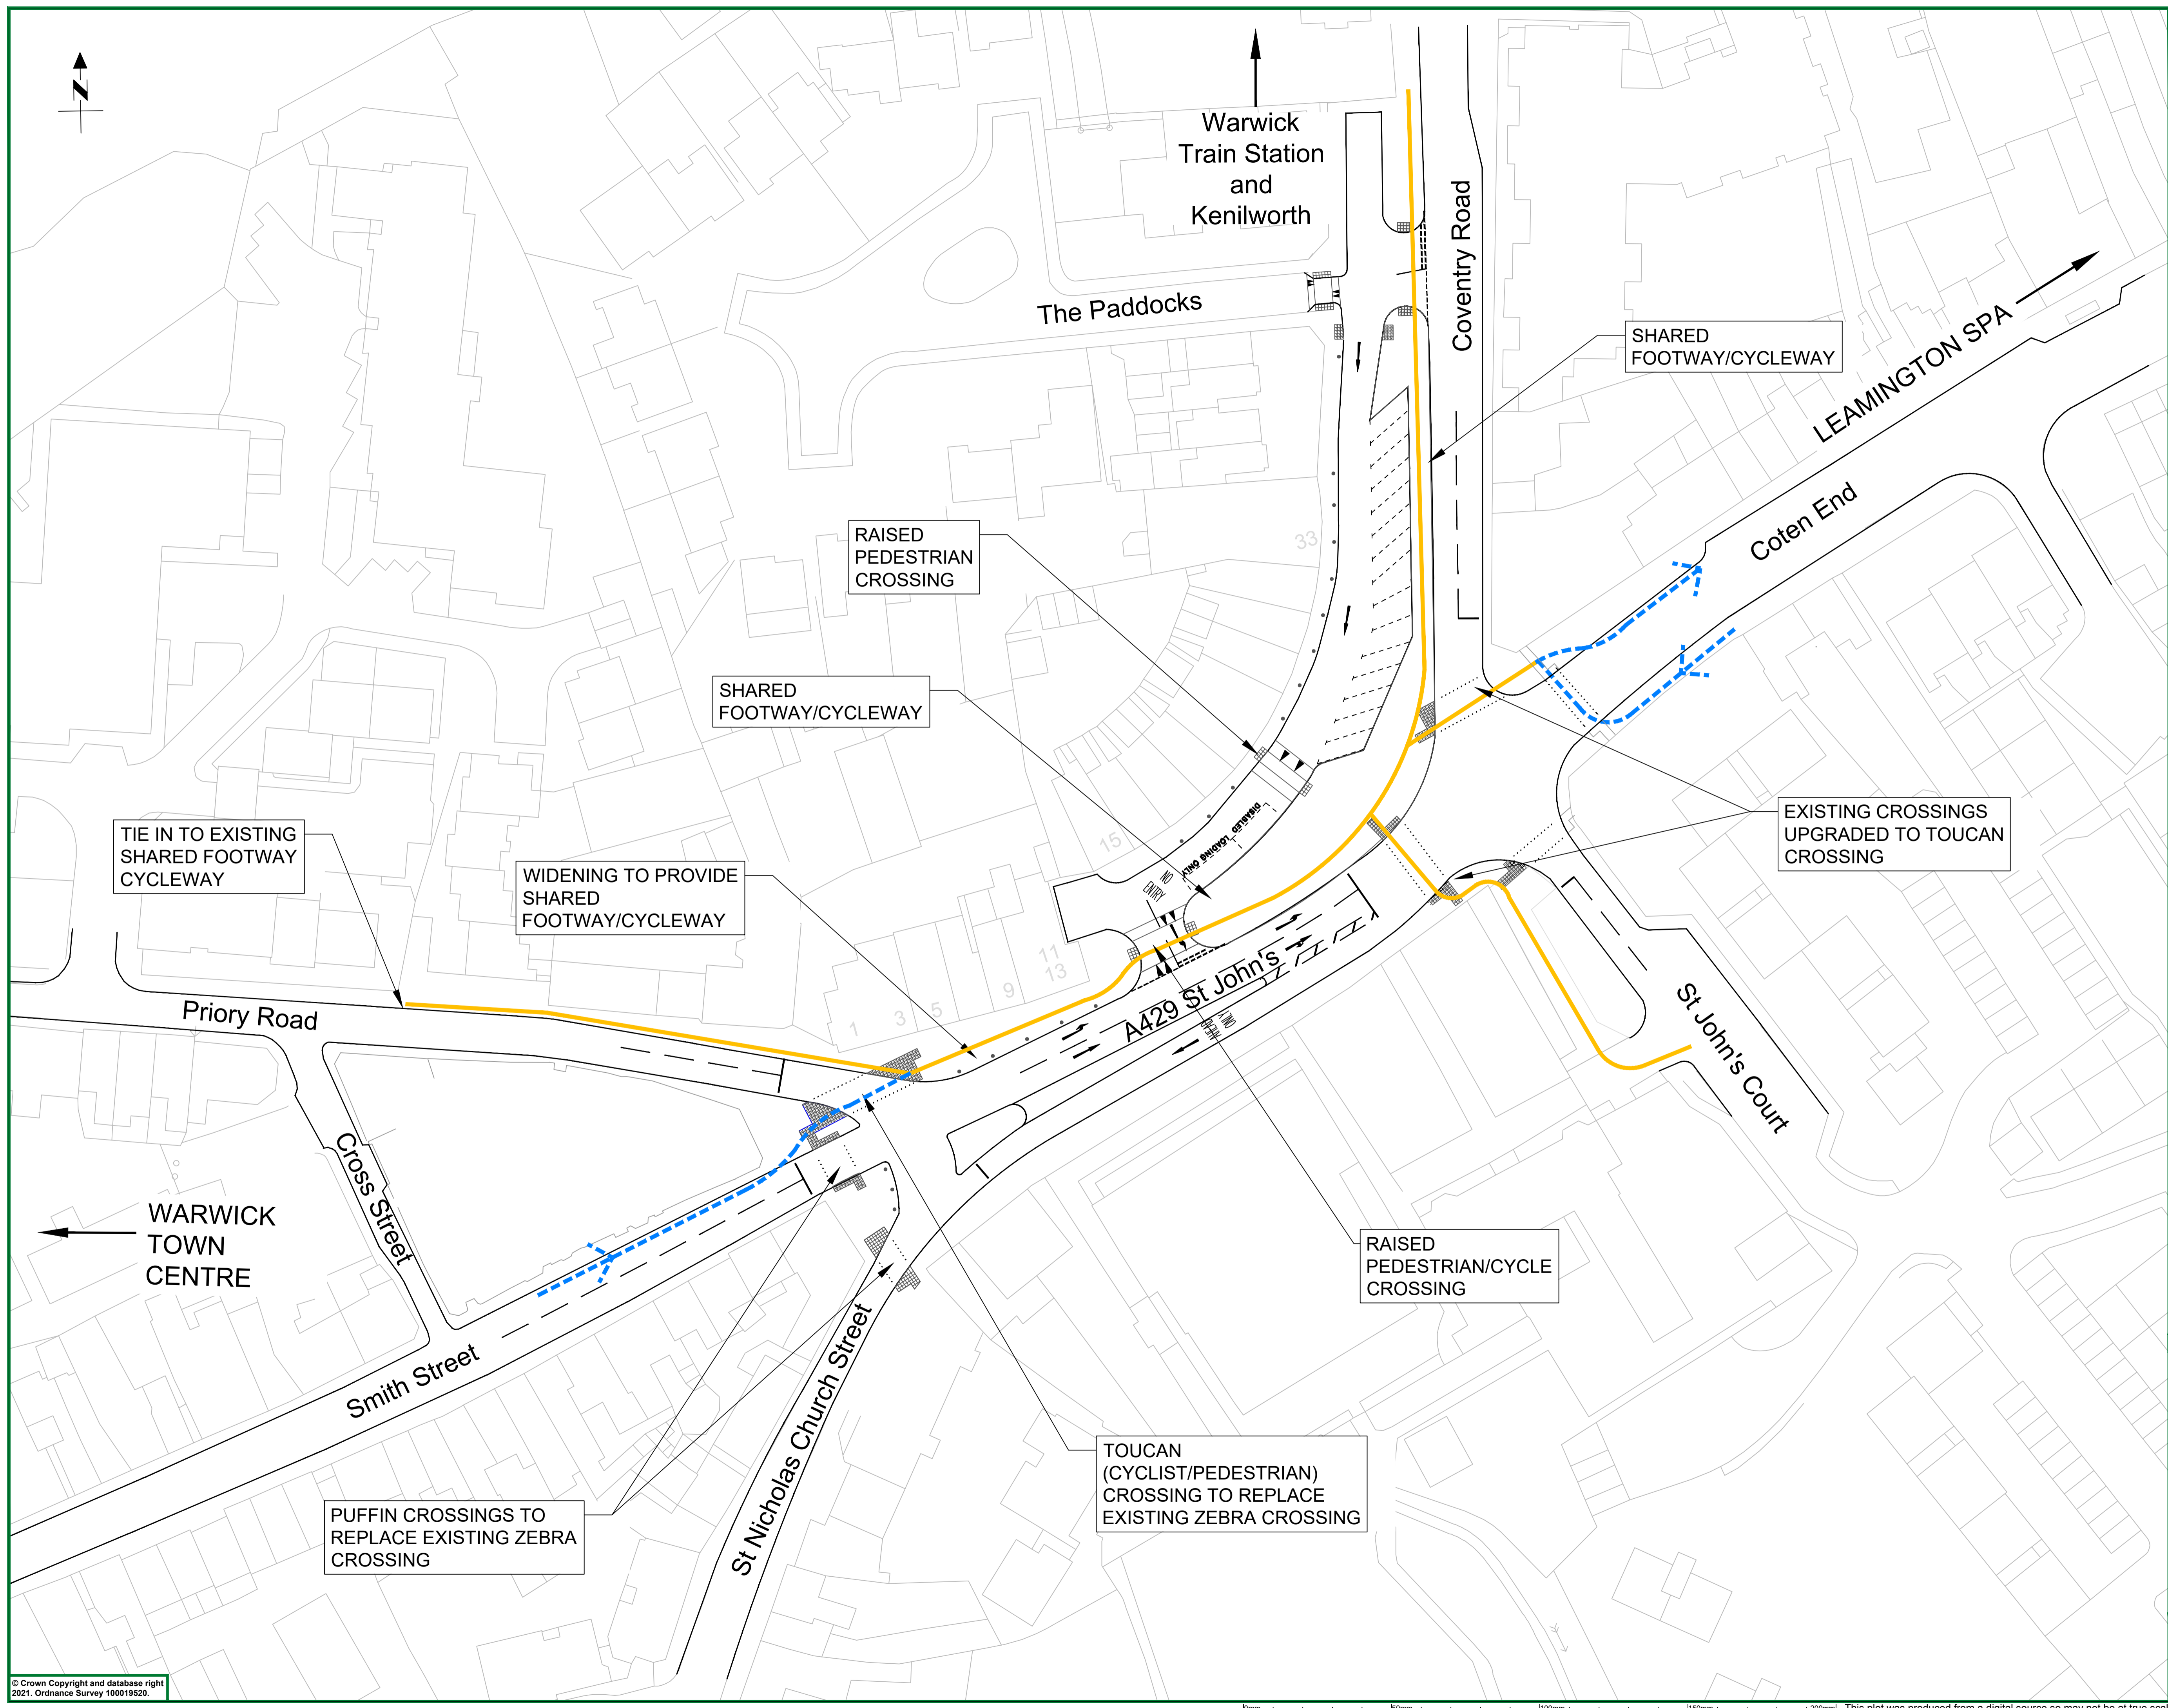

REV	DRN	AMENDMENT	DATE



Engineering Design Services
 Environment Services, Communities
 Shire Hall Post Room
 Warwick
 CV34 4SP
 Tel: 01926 410410
 Web: www.warwickshire.gov.uk



PROJECT
 A429 - St John's
 Warwick Town Centre - St John's

TITLE
 Proposed Cycle Routes Plan

Purpose: Consultation

Dim	LV	Ch'd	CM	App'd	CM
Date	26-10-22	Date	08-11-22	Date	08-11-22

Status
 Approved (Level 1)

Scale
 NTS Sheet size
 A1

DRG. NO.
 9.2-A429-068-012 Rev.
 A